


HIDE È UN SISTEMA DI PARETI INTERNE MOBILI CHE PERMETTE LA TOTALE INTEGRAZIONE CON L'INVOLUCRO ARCHITETTONICO. I PROFILI SUPERIORE E INFERIORE POSSONO ESSERE O PERFETTAMENTE INCASSATI A PAVIMENTO E CONTROSOFFITTO, AUMENTANDO L'EFFETTO MONOLITICO DELLE PARTIZIONI VETRATE, O ESTERNI, MA DI RIDOTTISSIME DIMENSIONI, CON POSSIBILITÀ DI INSTALLAZIONE A SEMI INCASSO. LE PARETI, DI SPESSORE COMPRESO TRA I 50 E I 100 MM, PRESENTANO PROFILI ESTRUSI IN ALLUMINIO CHE POSSONO ACCOGLIERE VETRI DI SICUREZZA STRATIFICATI, VETRI CON INTERPOSTO LEGNO O TESSUTO, DI SPESSORE COMPRESO TRA I 10 E I 16 MM. LA SIGILLATURA DEI VETRI È ASSICURATA DA GUARNIZIONI IN MATERIALE PLASTICO, LE GIUNZIONI TRA ELEMENTI, LINEARE O AD ANGOLO VARIABILE, SONO GARANTITE DA PROFILI IN ALLUMINIO, IN POLICARBONATO TRASPARENTE O DA BIADESIVO TRASPARENTE. LE PORTE SONO DISPONIBILI NELLA TIPOLOGIA A BATTENTE O SCORREVOLE, AD ANTA SINGOLA E DOPPIA, IN VETRO E LEGNO, E POSSONO ESSERE FORNITE AD ALTEZZA DI PARETE.


Hide is a range of interior demountable partition walls that allows the complete integration with the architectural setting. Top and bottom tracks can be either perfectly recessed into the floor and false ceiling, in order to increase the monolithic effect of the glazed partition walls, or external, but of very small dimensions, which can be installed semi-recessed too. The partitions, between 50 and 100 mm thick, are made of extruded aluminum profiles designed to house safety laminated glasses, glasses with inner wood or fabric, which thickness is between 10 and 16 mm. The fixing of the glasses is provided by plastic gaskets, connections between elements, linear or with variable angle, are guaranteed by profiles in aluminum, transparent polycarbonate or in crystal clear double-sided tape. Doors are available in hinged or sliding type, with single or double leaf in glass or wood, and can be provided in full-height version too.

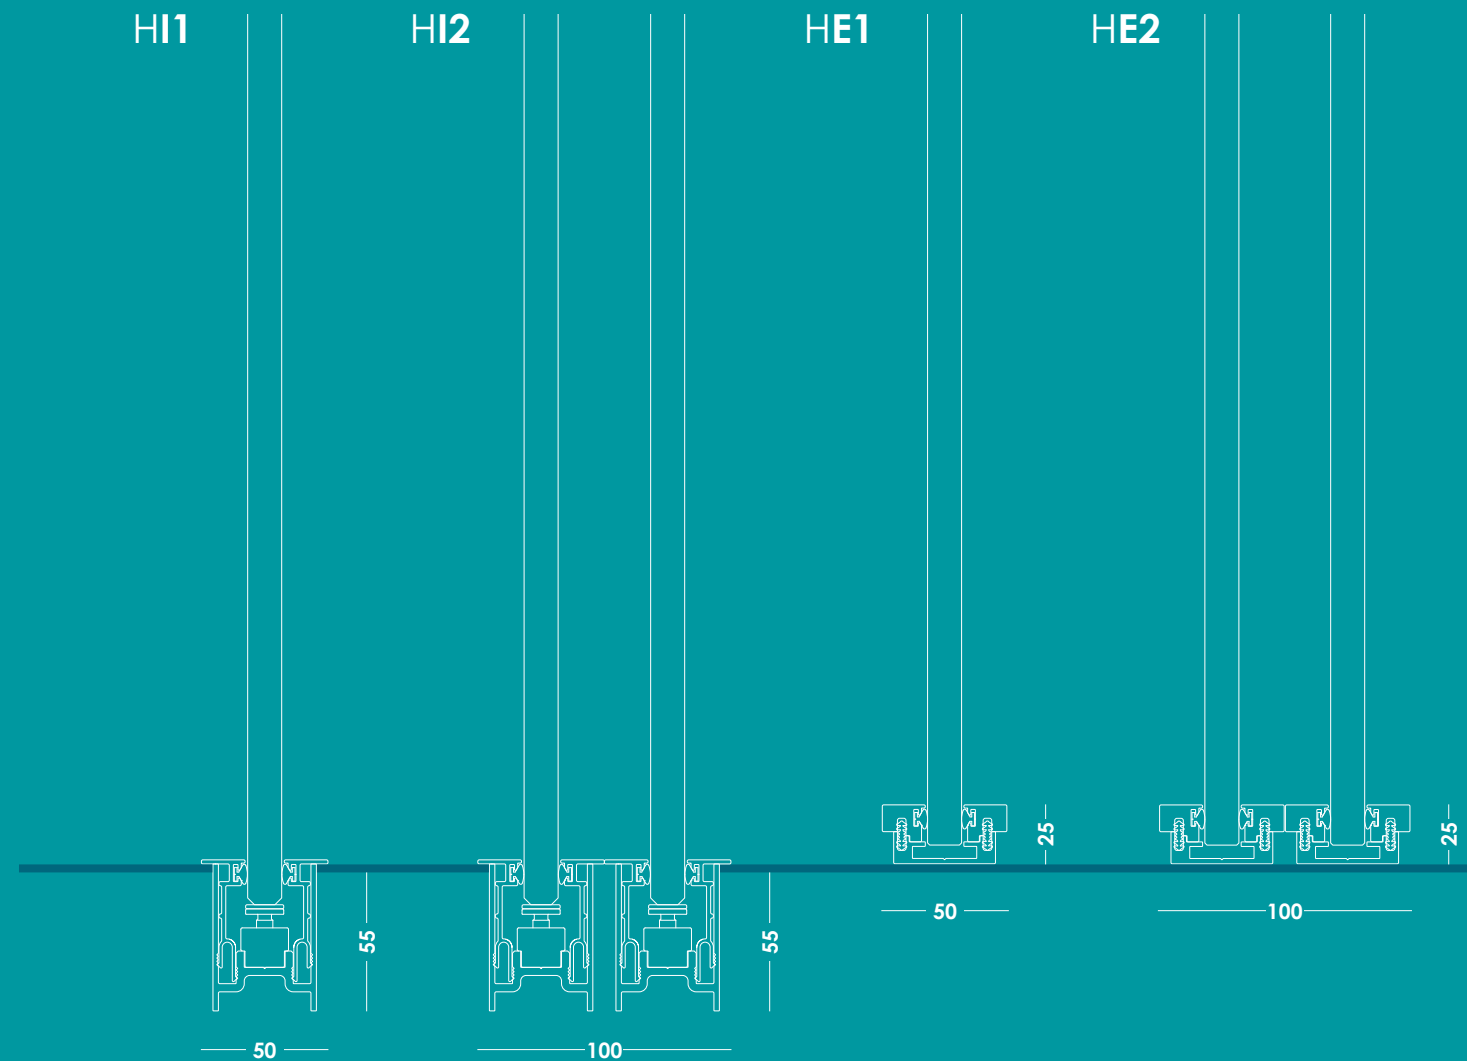

H11



H12





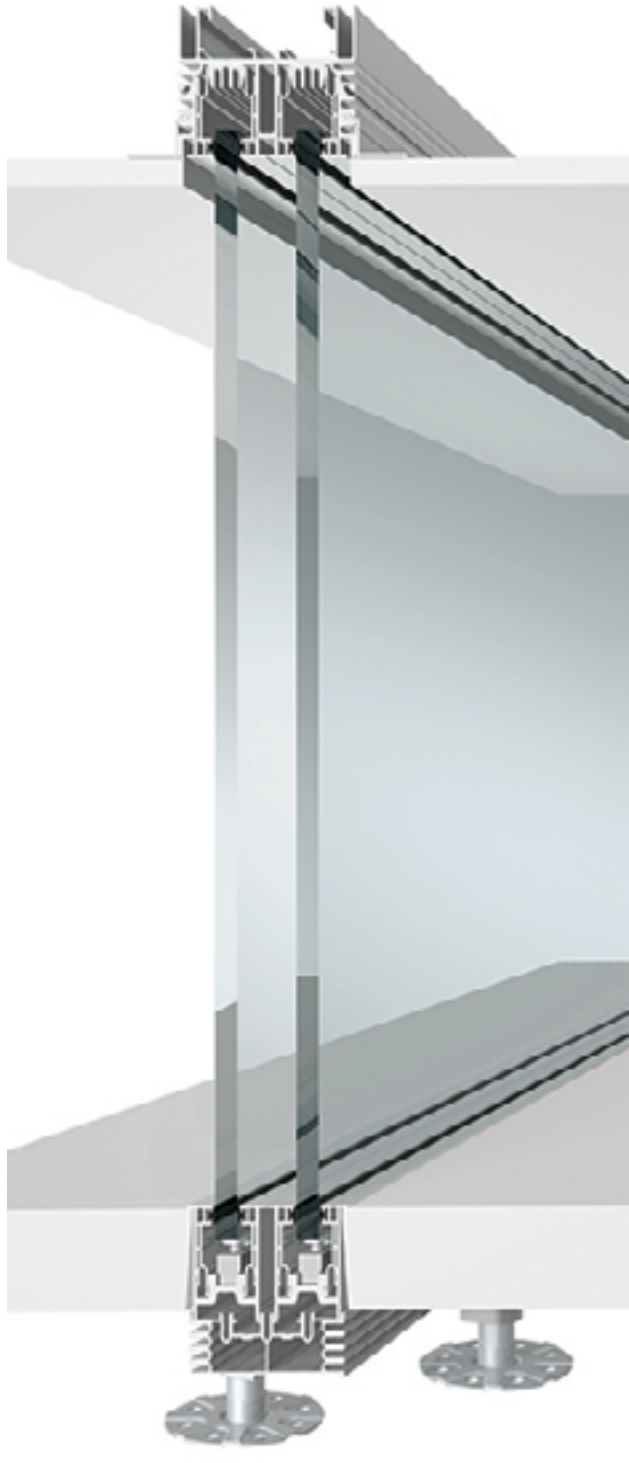


HE1




HE2



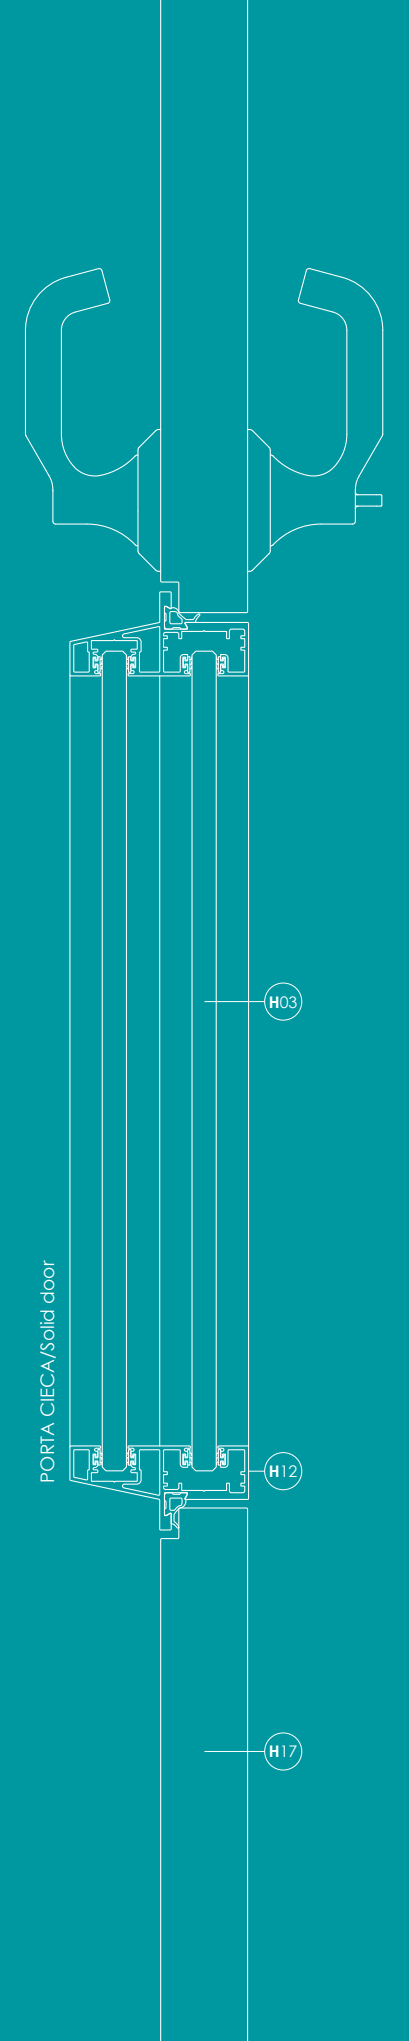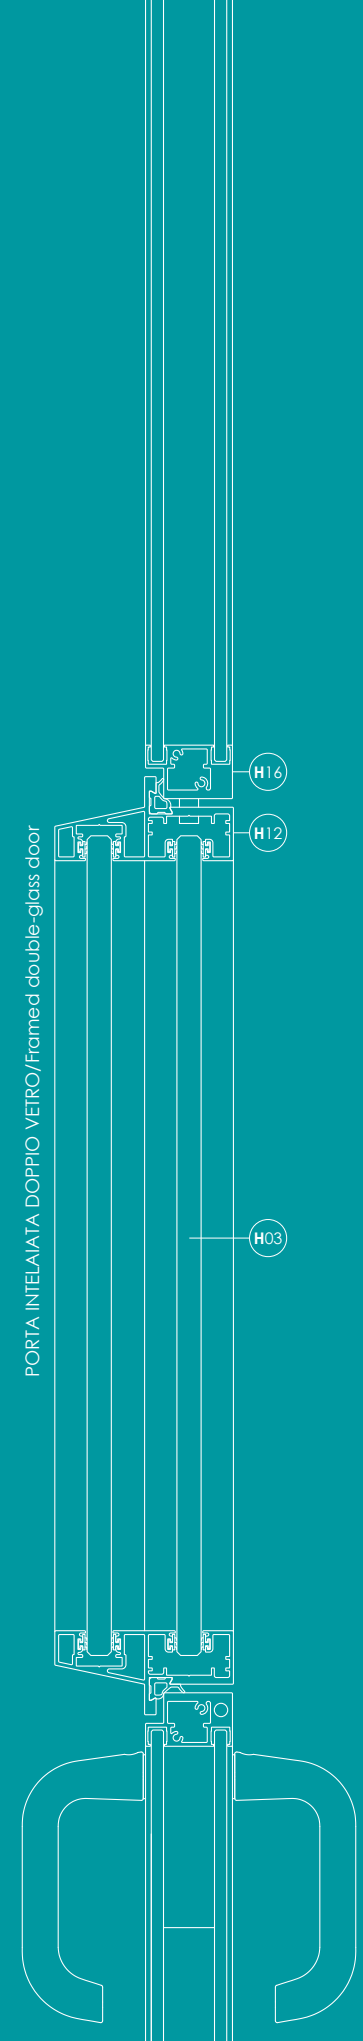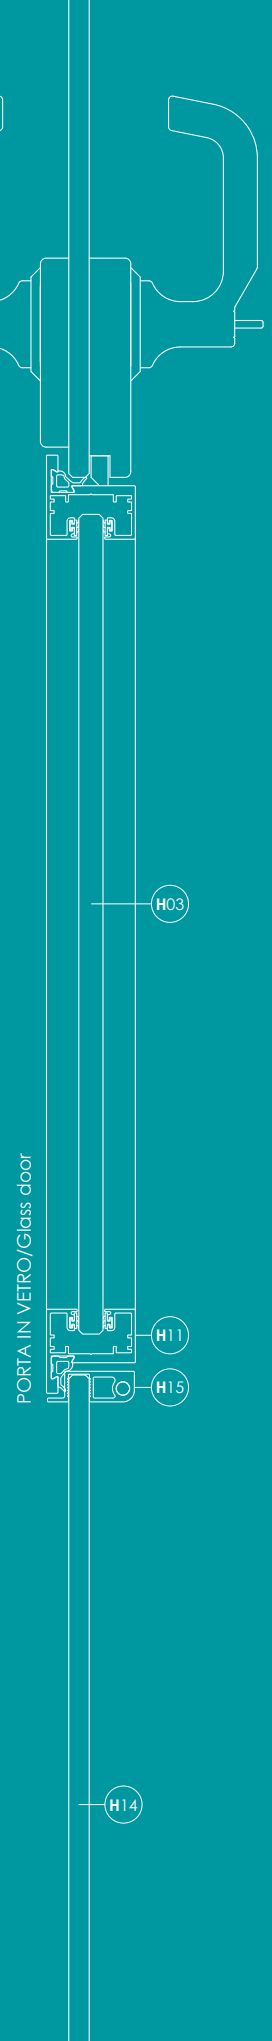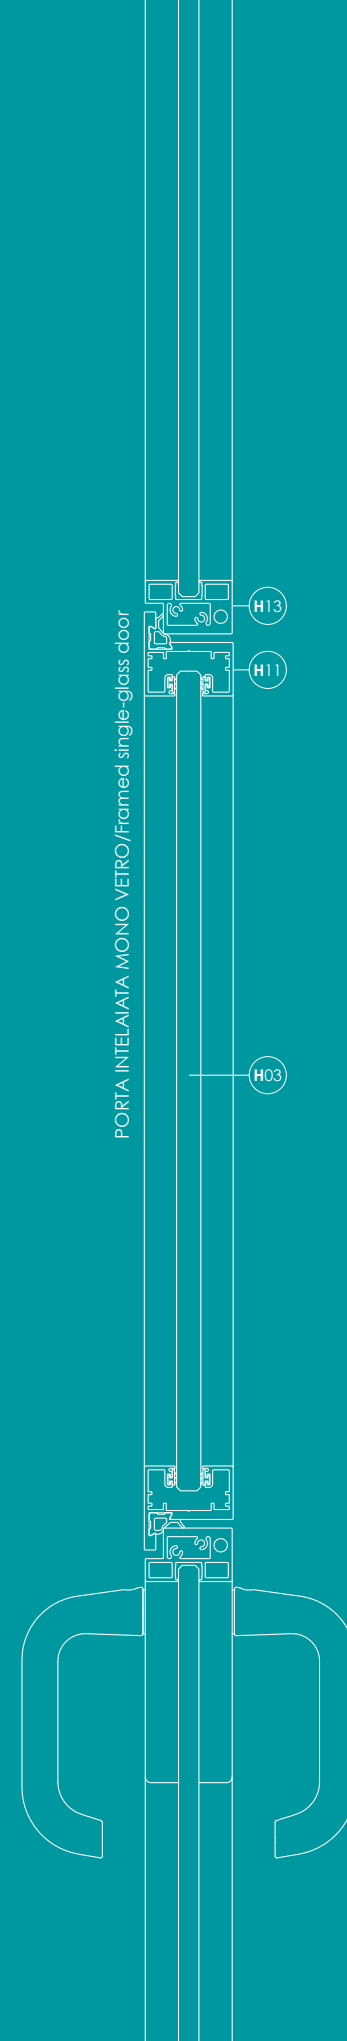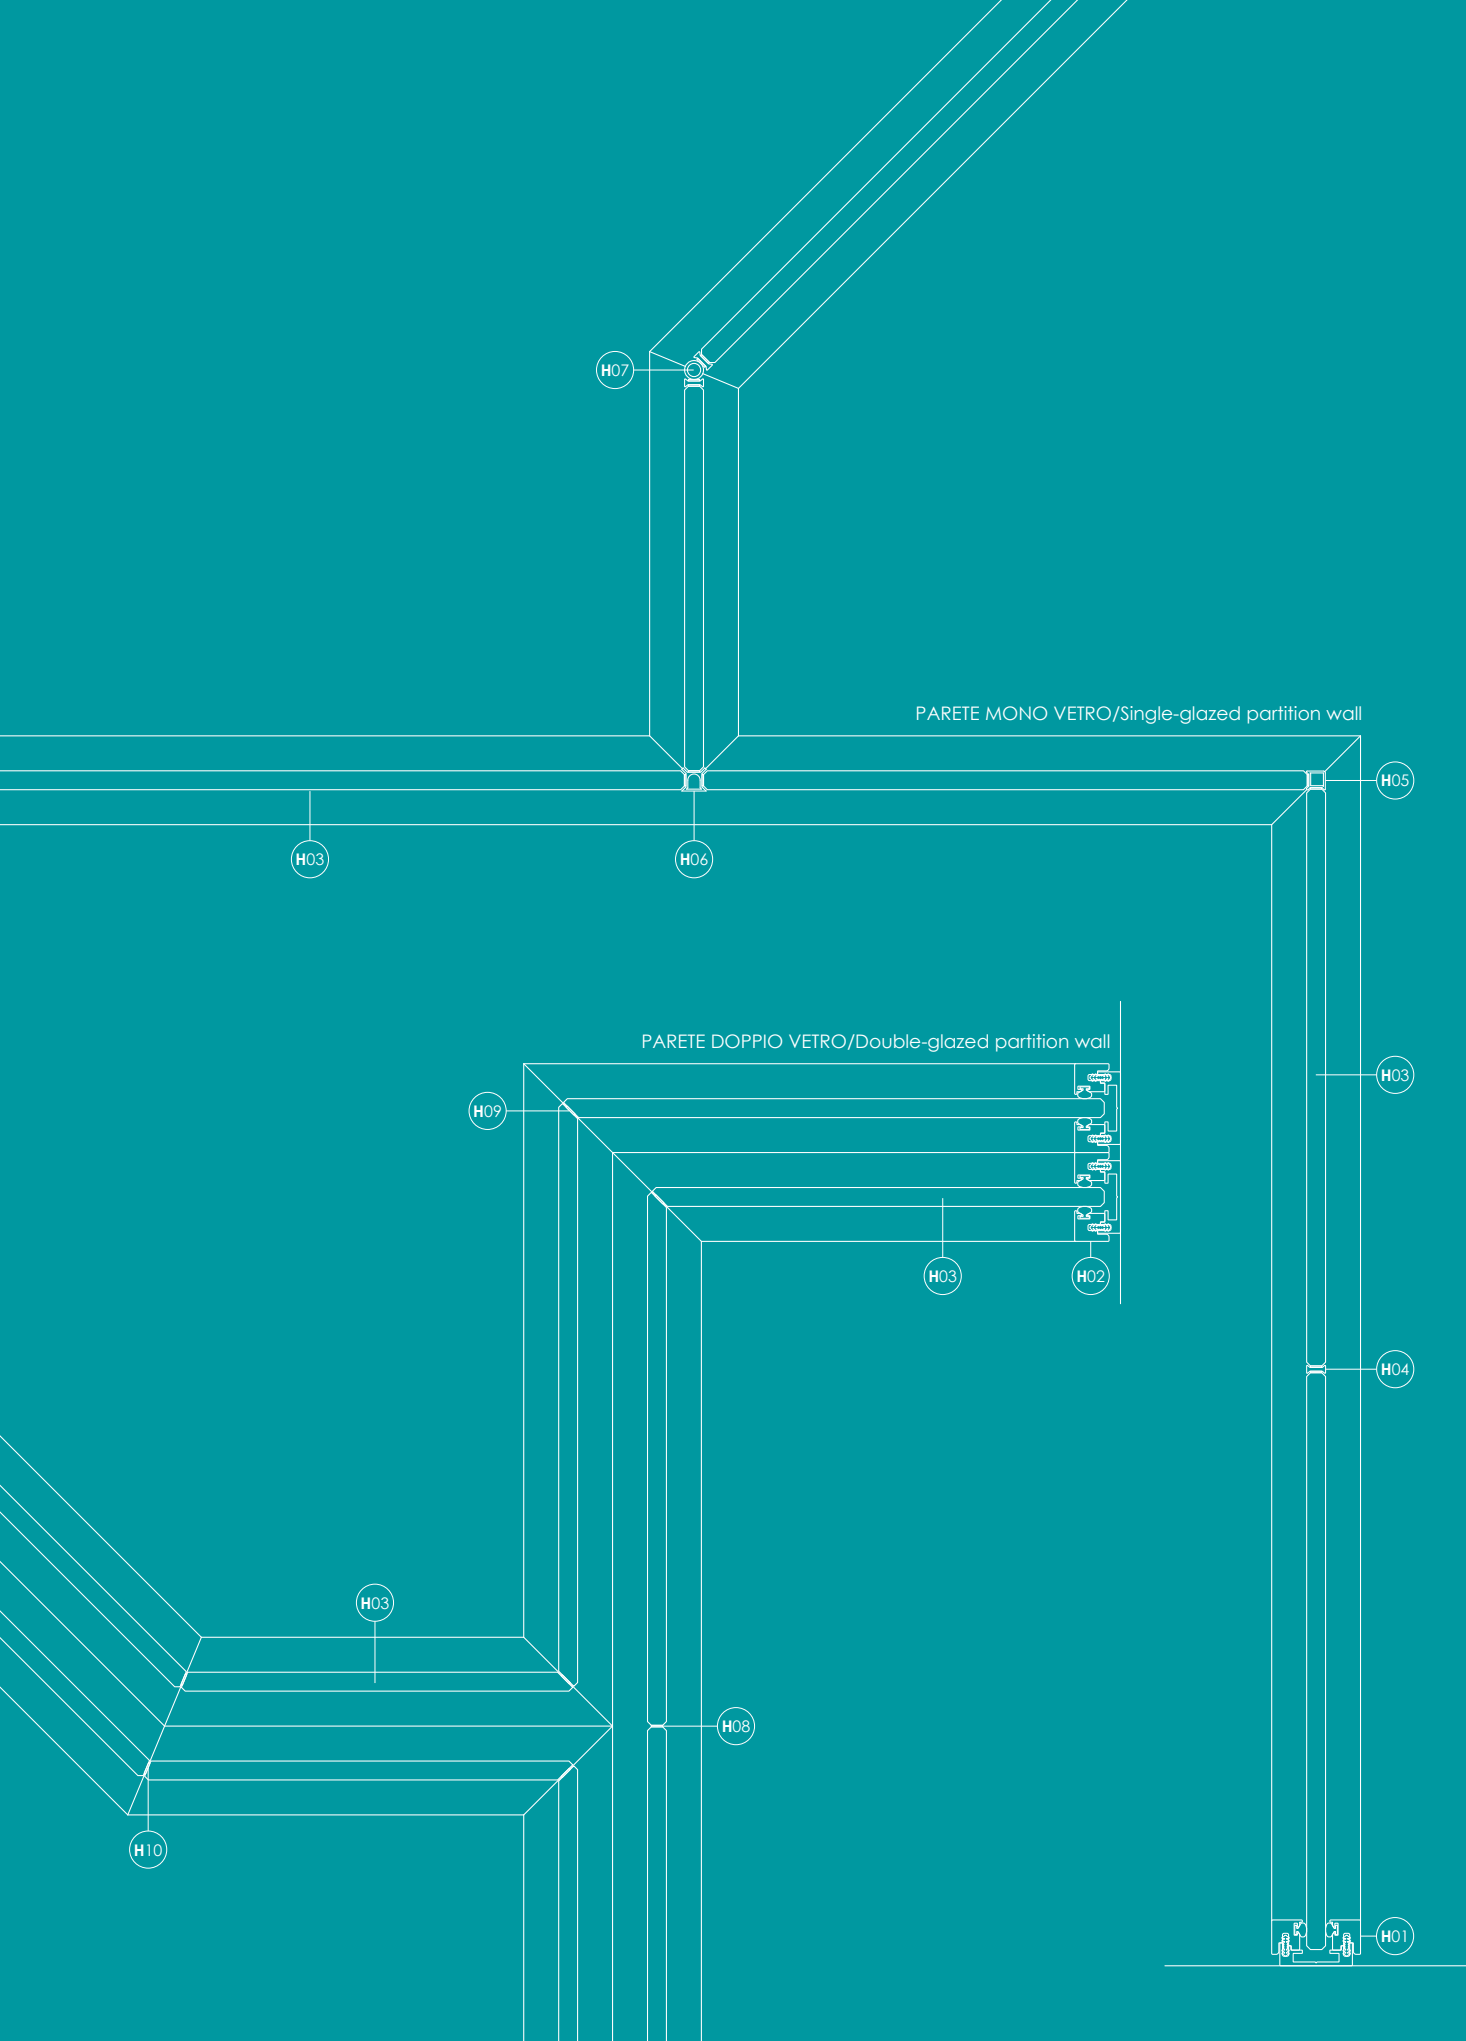


PARETE MONO VETRO INCASSATA HI1/Recessed single-glazed partition wall HI1

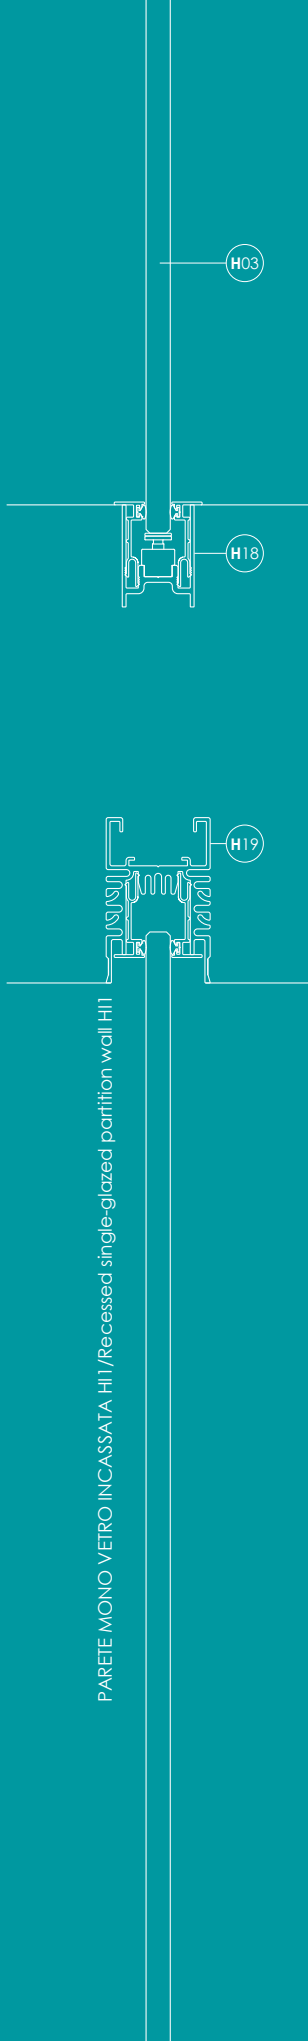


PARETE DOPPIO VETRO INCASSATA HI2/Recessed double-glazed partition wall HI2




PARETE MONO VETRO HE1/Single-glazed partition wall HE1

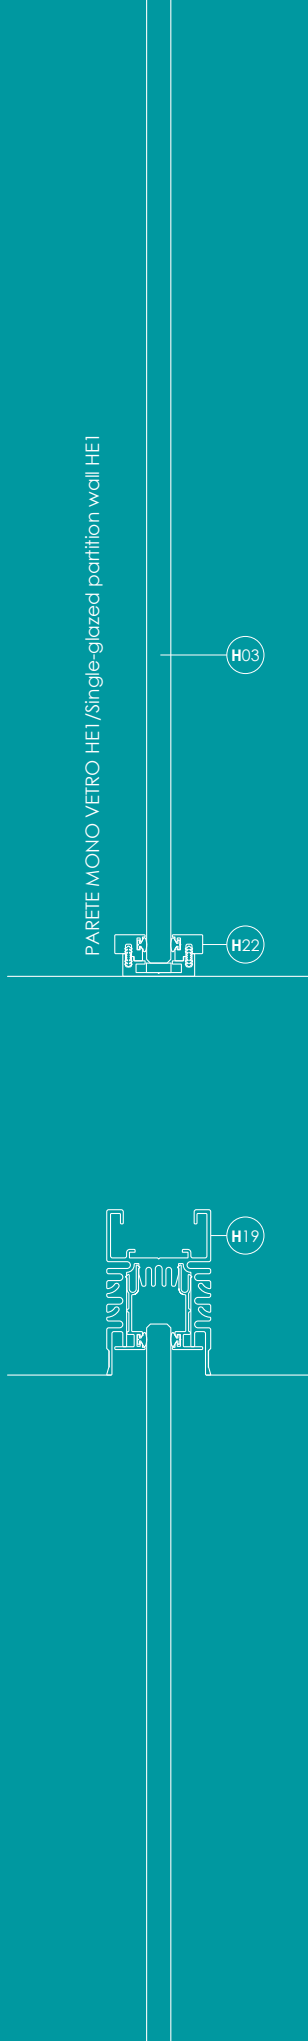


PARETE DOPPIO VETRO HE2/Double-glazed partition wall HE2

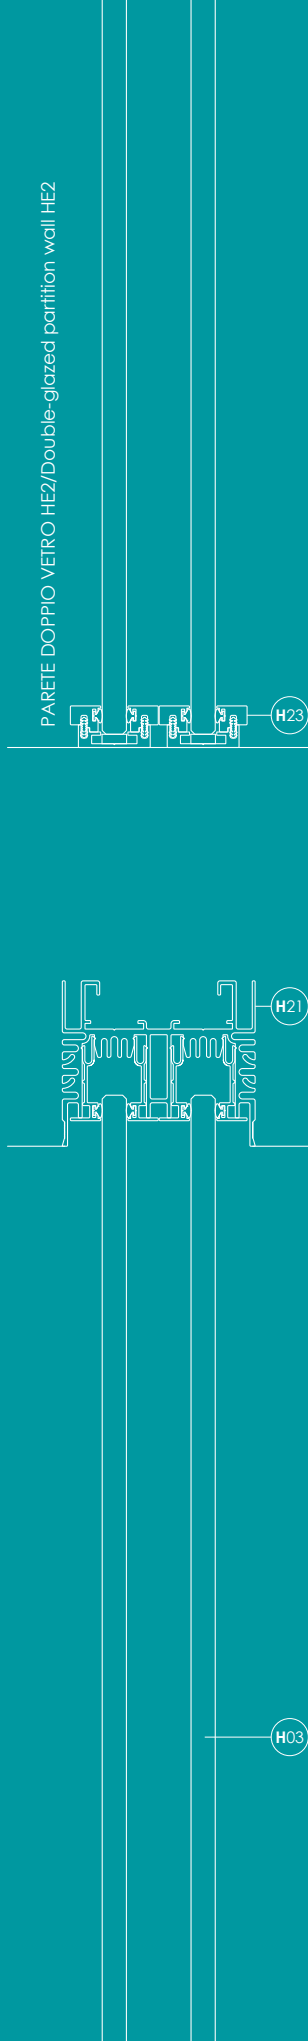


PORTA A BATTENTE INTELAIATA MONO VETRO/Hinged single-glass door with frame

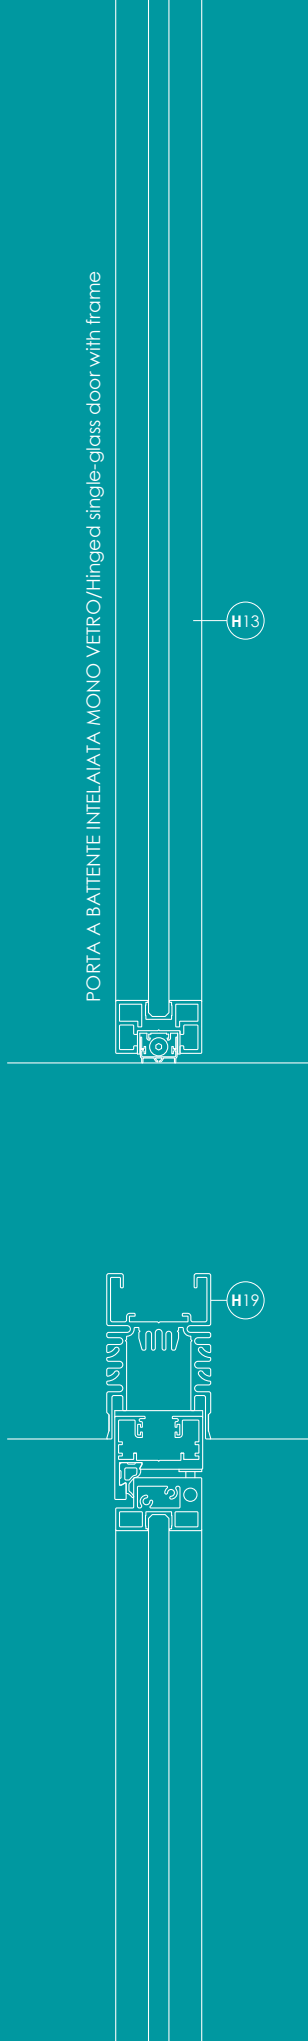


PORTA A BATTENTE CIECA/Hinged solid door

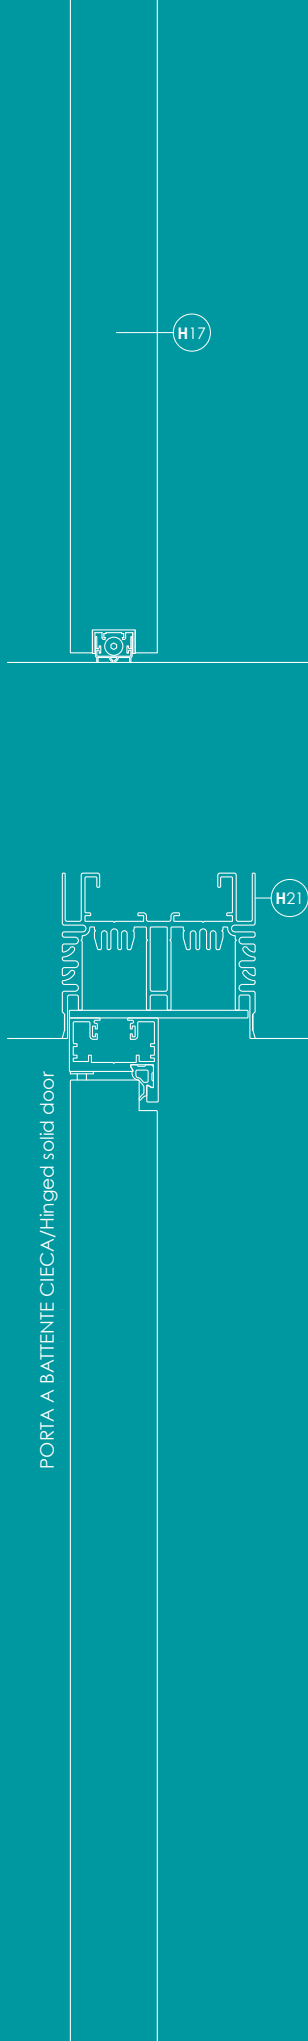

PORTA SCORREVOLE INTELAIATA MONO VETRO/Sliding single-glass door with frame

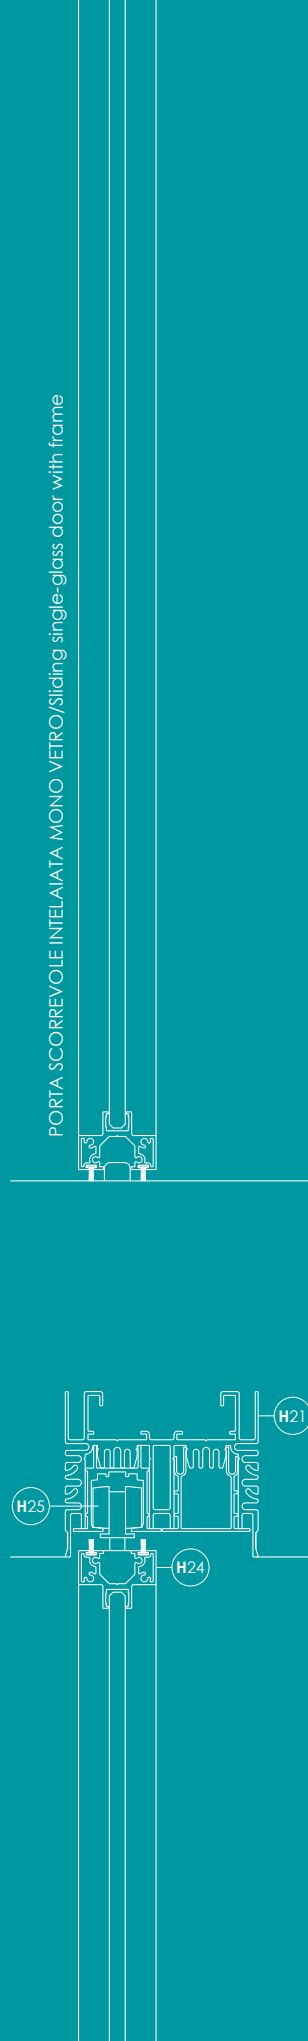

PORTA SCORREVOLE INTELAIATA DOPPIO VETRO/Sliding double-glass door with frame

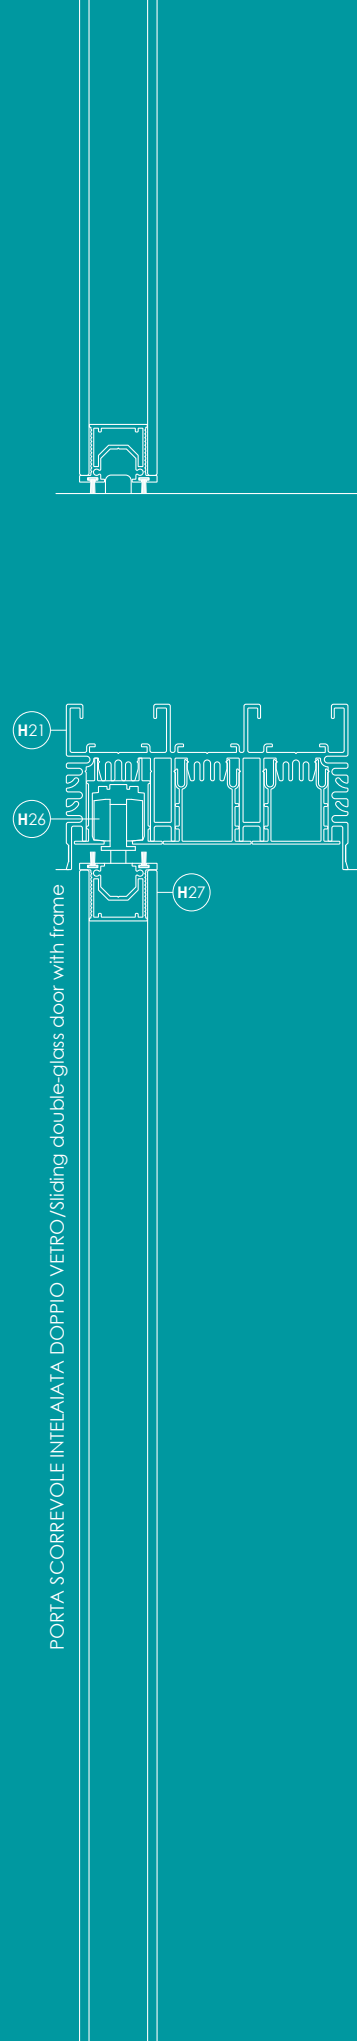

# legenda

legend

H01	PARTENZA PER PARETE MONO VETRO Wall abutment for single-glazed partition wall
H02	PARTENZA PER PARETE DOPPIO VETRO Wall abutment for double-glazed partition wall
H03	LASTRA IN VETRO Glass
H04	PROFILO "H" IN POLICARBONATO "H" connection profile in polycarbonate
H05	PROFILO D' ANGOLO "2 VIE" IN POLICARBONATO 2-way corner connection profile in polycarbonate
H06	PROFILO D' ANGOLO "3 VIE" IN POLICARBONATO 3-way corner connection profile in polycarbonate
H07	PROFILO D' ANGOLO "VARIABILE" IN POLICARBONATO 3-way corner connection profile in polycarbonate
H08	CONNESSIONE VETRO/VETRO Glass/glass connection
H09	ANGOLO CON VETRI A 45° Corner with glasses at 45°
H10	ANGOLO VARIABILE CON VETRI MOLATI SU MISURA Variable angle with custom-ground glasses
H11	IMBOTTE PORTA PER PARETE MONO VETRO Door jamb profiles for single-glazed partition wall
H12	IMBOTTE PORTA PER PARETE DOPPIO VETRO Door jamb profiles for double-glazed partition wall
H13	ANTA IN VETRO INTELAIATO Framed glass door leaf
H14	ANTA IN VETRO Glass door leaf
H15	CERNIERA LINEARE Linear hinge
H16	ANTA DOPPIO VETRO INTELAIATO Framed double-glass door leaf
H17	ANTA CIECA Solid door leaf
H18	PROFILO INFERIORE INCASSATO A PAVIMENTO "H11" Floor-recessed bottom track "H11"
H19	PROFILO SUPERIORE INCASSATO A SOFFITTO "H11" Ceiling-recessed top track "H11"
H20	PROFILO INFERIORE INCASSATO A PAVIMENTO "H12" Floor-recessed bottom track "H12"
H21	PROFILO SUPERIORE INCASSATO A SOFFITTO "H12" Ceiling-recessed top track "H12"
H22	PROFILO INFERIORE ESTERNO "HE1" External bottom track "HE1"
H23	PROFILO INFERIORE ESTERNO "HE2" External bottom track "HE2"
H24	ANTA SCORREVOLE IN VETRO INTELAIATO Sliding framed glass door leaf
H25	BINARIO PER PORTA SCORREVOLE SU PARETE MONOVETRO Sliding door track on single-glazed partition wall
H26	BINARIO PER PORTA SCORREVOLE SU PARETE DOPPIO VETRO Sliding door track on double-glazed partition wall
H27	ANTA SCORREVOLE DOPPIO VETRO INTELAIATO Sliding framed double-glass door leaf

vetroIN srl

Via Renolda, 12  
Castel Mella (BS) 25030 – Italy  
Tel. + 39.030.2151263  
Fax +39.030.2586367  
info@vetroin.it  
www.vetroin.it